

DRI Annual Meeting

October 21-23, 2026

Grand Hyatt Washington


Independence Ballroom - Independence Level

Washington, DC



Show Information	
Show Name	DRI Annual Meeting
Show Dates	October 21-23, 2026
Move-In	10/20/2026
Job #	M183231026
AE	Jennifer Chavez

Inventory as of 06/15/2026			
Dimension	Size	Qty	SqFt
8'x10'	80	35	2,800
Totals:		35	2,800

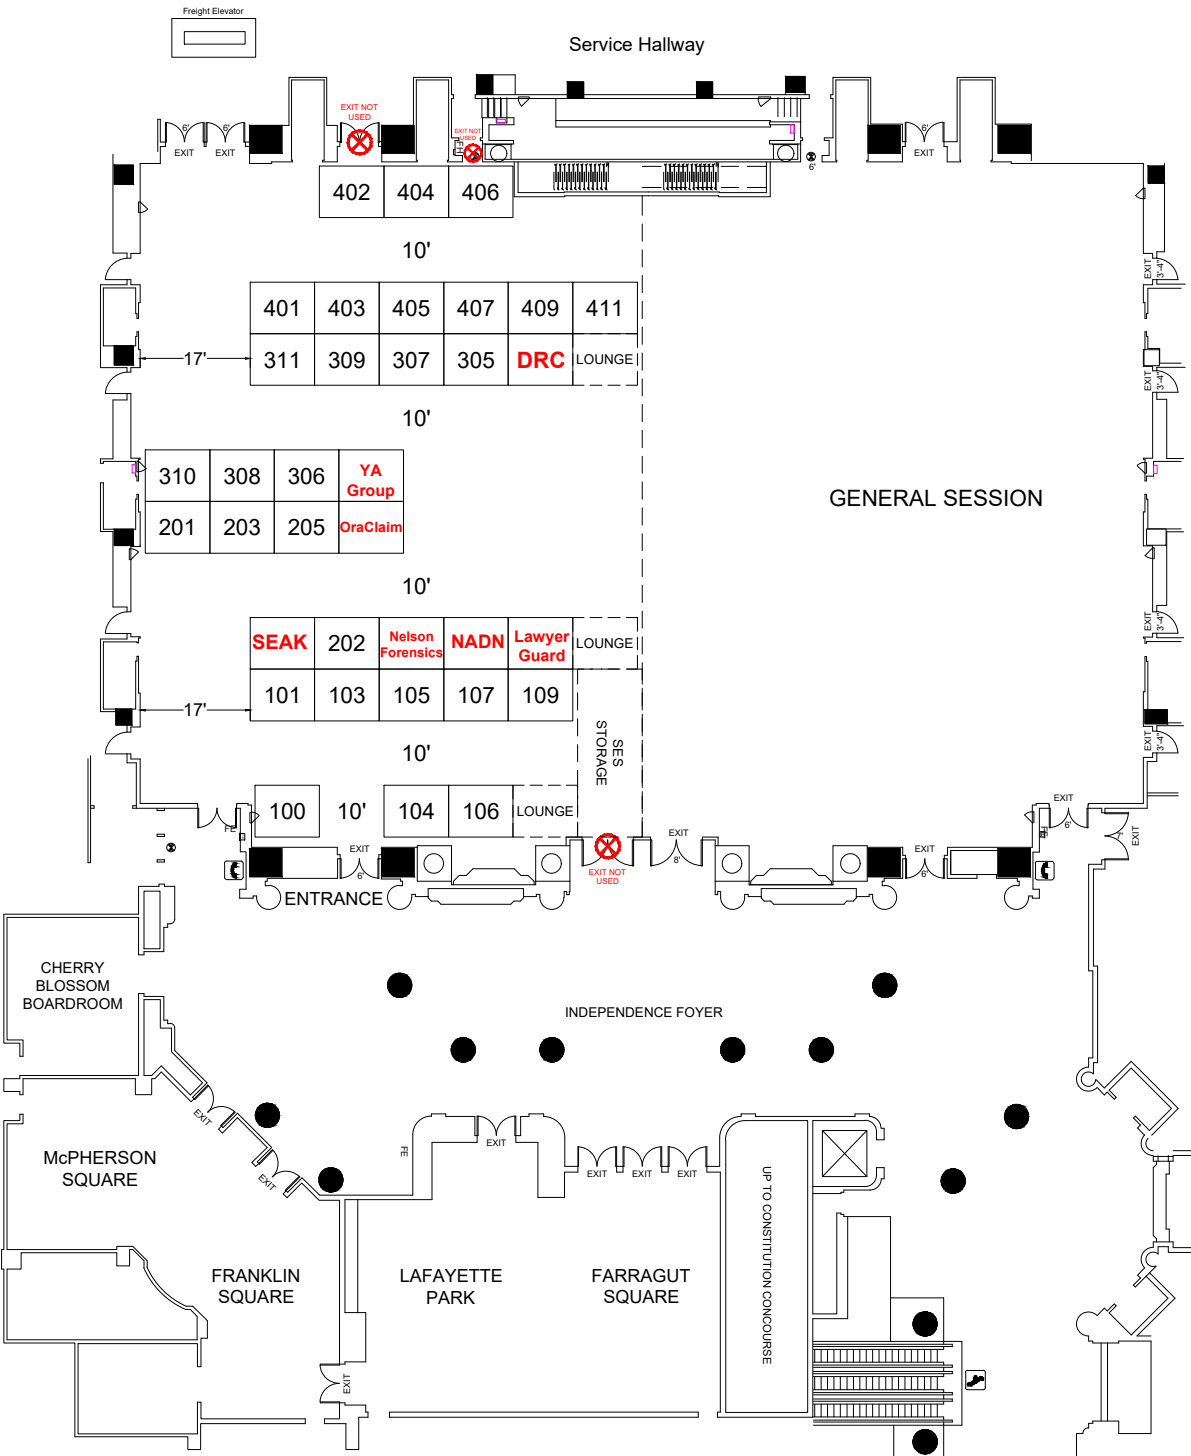

Floor Plan Legend	
FE	Fire Extinguisher
FS	Fire Strobe
FHC	Fire Hose Cabinet

Venue Info	
Building Name	Grand Hyatt Washington
Hall	Independence Ballroom
Floor	Independence Level
Address	1000 H St NW Washington, DC 20001

Drawing Information	
File Path	J:\Design Files\01_Floor Plans_01_SES SHOW FLOORPLANS\2026\10_October\DRI Annual Meeting_M183231026
File Name	DRI Annual Meeting_M183231026.dwg
Drawn By	Jessica Perez
Last Saved	6/10/2026 5:42 PM
Saved By	Jperez
Tab	Floorplan
Paper Size	ANSI full bleed A (11.00 x 8.50 Inches)
Scale	NTS

Shepard Exposition Services has made every effort to ensure the accuracy of all information contained on this floor plan. However, no warranties, either expressed or implied, are made with respect to this floor plan. Verifying the locations of building columns, utilities, or other architectural components of the facility is the sole responsibility of the exhibitor/show management.

SUBJECT TO FIRE MARSHAL APPROVAL

1531 Carroll Drive NW
Atlanta, GA 30318
(v) 404-720-8600
(f) 404-720-8750